


PENTHOUSE C

MODÈLE I
NIVEAU 4 ET 5

NIVEAU 4
1 141 PI.CA.
NIVEAU 5
362 PI.CA.
TERRASSES
702 PI.CA.
TOTAL
2 205 PI.CA.

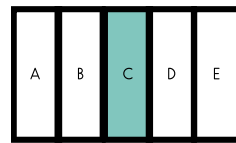

AVENUE DE CHÂTEAUBRIAND



MAÎTRE CARRÉ


3/16"=1'-0"

Les plans et dimensions sont préliminaires et peuvent être sujets à changement sans préavis. La superficie indiquée est brute, approximative et donnée à titre indicatif seulement. Elle inclut l'ouverture dans le plancher pour les pièces à double hauteur et l'espace occupé par les escaliers. Le plan de construction pourrait être une version miroir de ce plan. Pour l'aménagement extérieur des unités se référer au plan d'implantation. Le plan est sujet à l'approbation de l'Arrondissement Rosemont-La-Petite-Patrie.


Plans and dimensions are preliminary and subject to modifications without advance notice. The area and location of the openings may vary depending on the floor and the type of unit. It includes the opening in the floor for double height rooms and the space occupied by the staircases. The specified gross area is approximative for information purpose only. The built plan might be a mirrored version of this floor plan. See site plan for the landscape planning. The floor plan is subject to approval by Rosemont-La-Petite-Patrie borough.

SIGNATURE

DATE

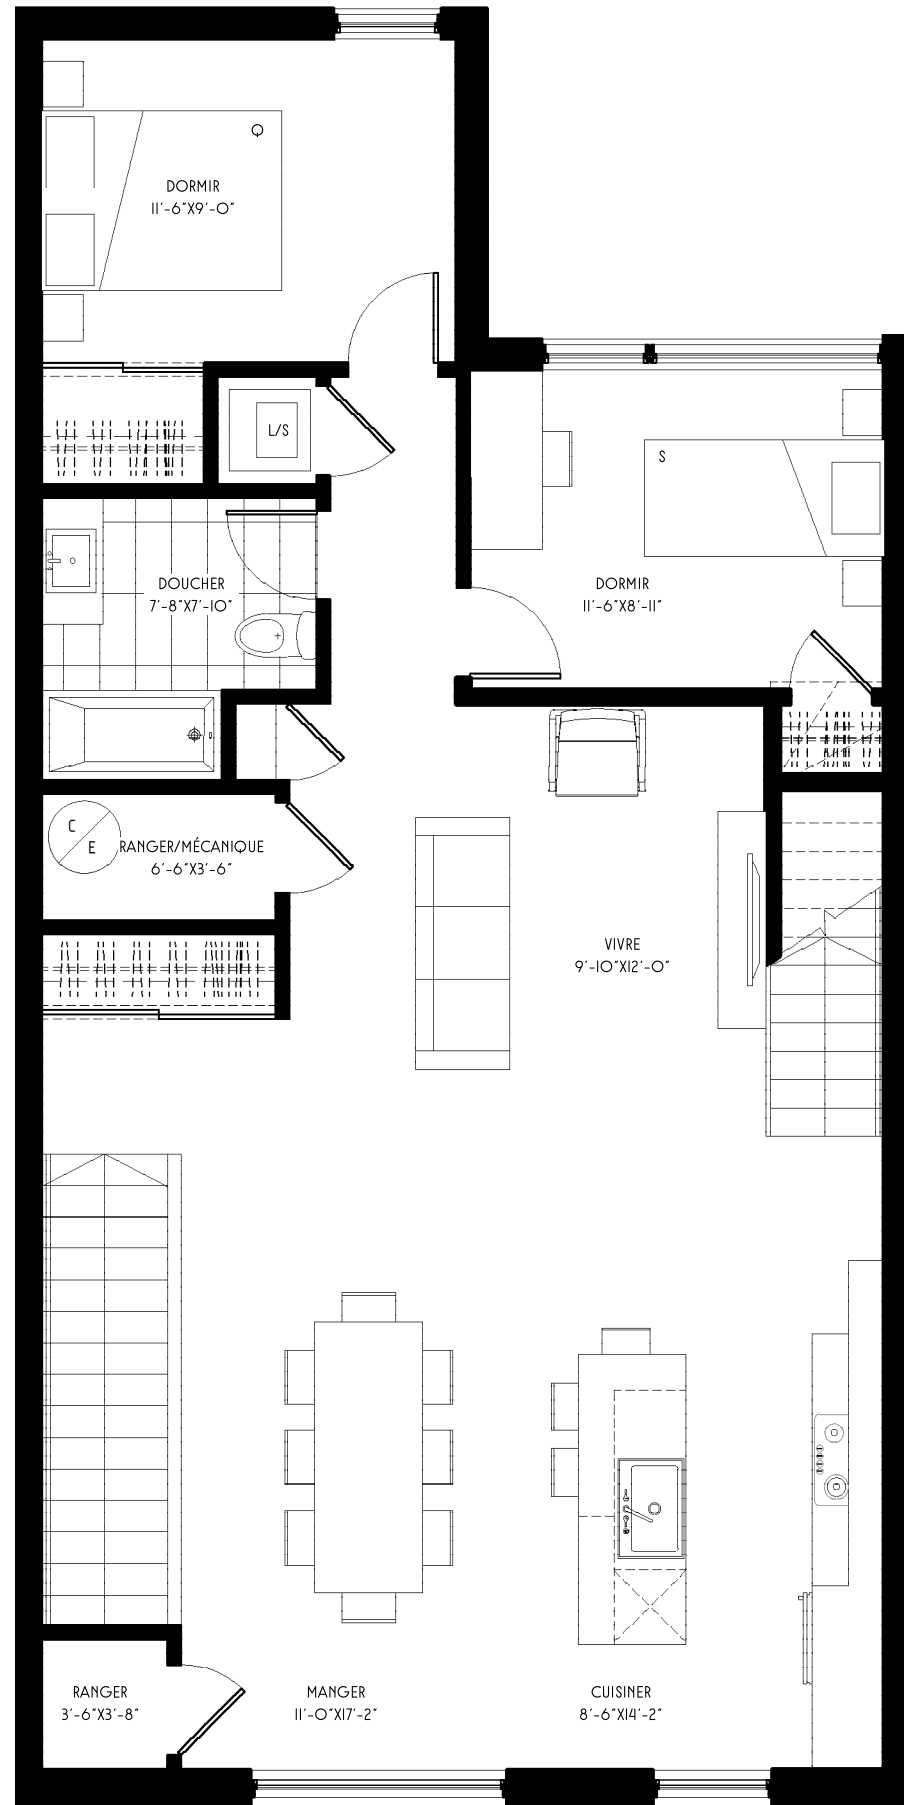

NIVEAU 4

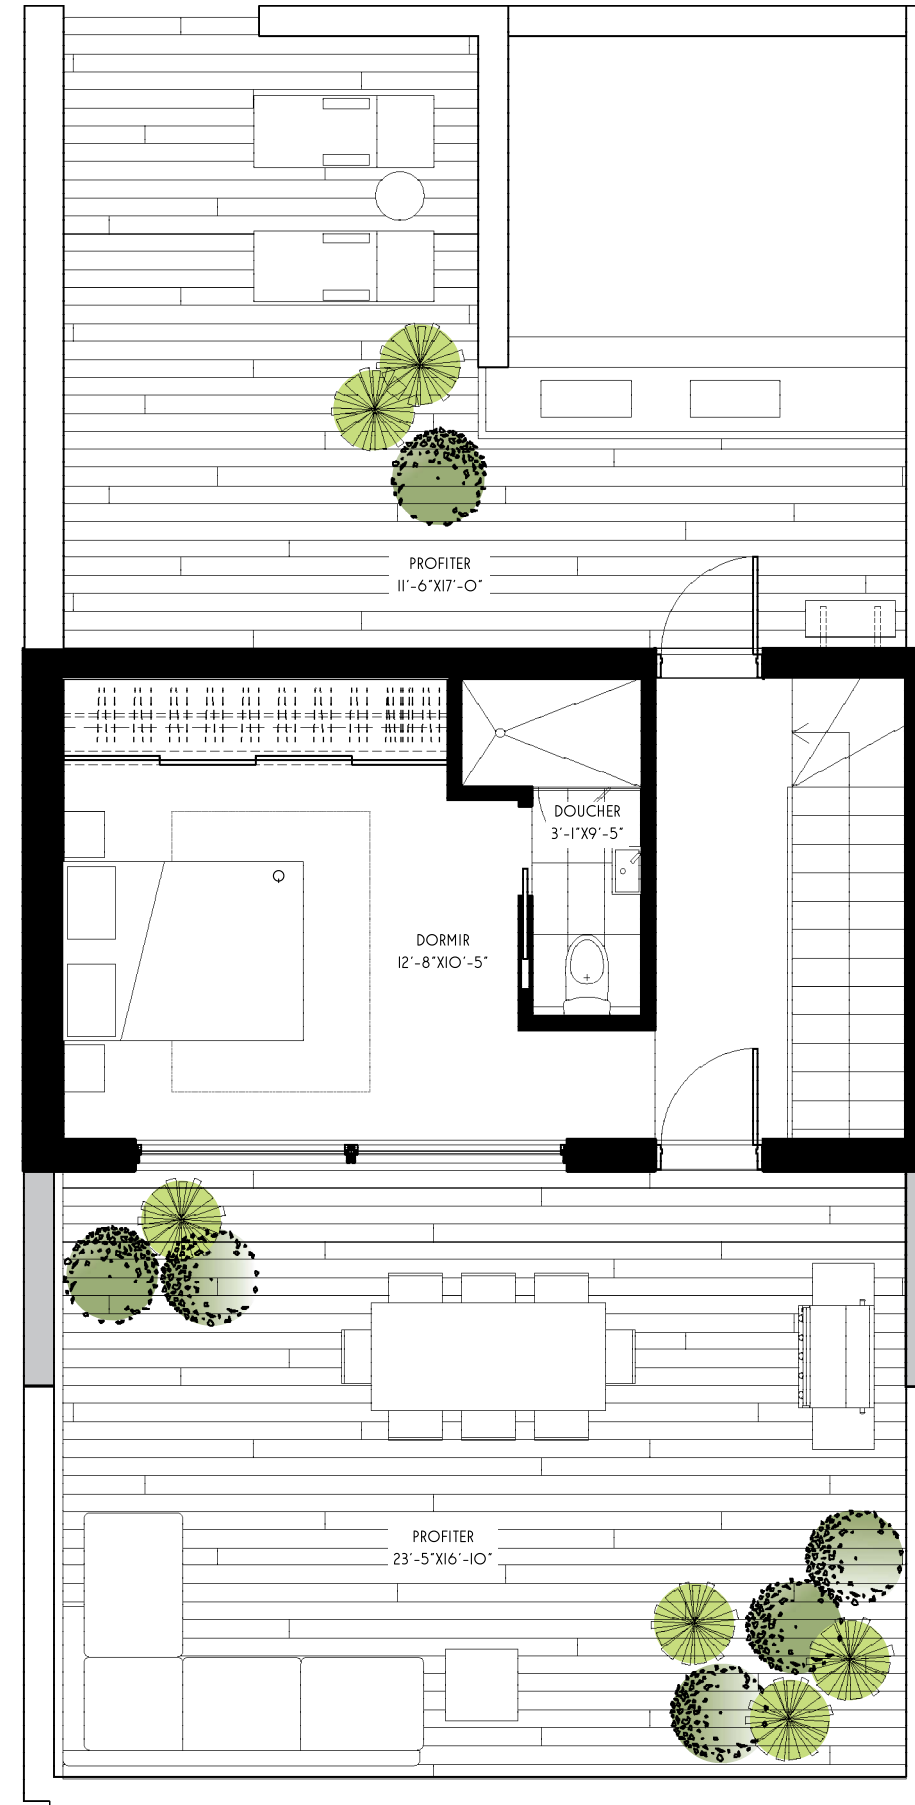

NIVEAU 5

MILLEN PLAZA

MILIEUX DE VIE ÉVOLUÉS